

GENERAL NOTES:


The Engineering Division of the Village of Addison (630-693-7530) must be notified at least two working days prior to the commencement of any work.

The Contractor shall call JULIE at 1-800-892-0123 to obtain the location of all utilities prior to any work in an easement, right-of-way, or suspected utility location.

The Contractor shall verify the location of all utilities prior to beginning work and will be responsible for any damage thereto.

The Contractor shall indemnify the Village of Addison and their agents, from all liability involved with the construction, installation, and testing of work associated with this project.

The Developer is responsible for obtaining all necessary State, County, and Village permits.

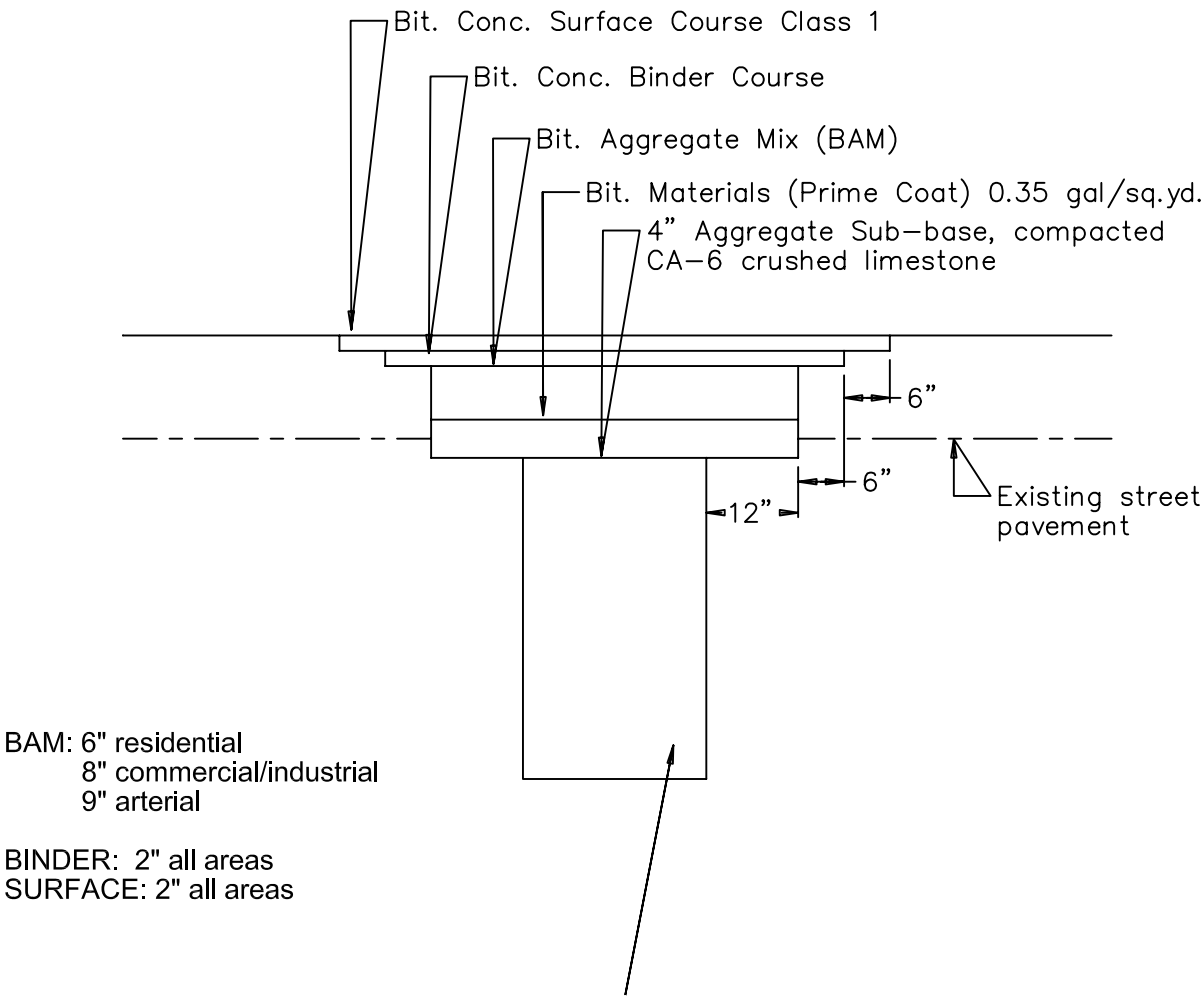



BAM: 6" residential
8" commercial/industrial
9" arterial

BINDER: 2" all areas
SURFACE: 2" all areas

Trench backfill: FA-6 or CA-6 deposited in uniform layers not exceeding 12" thick. Each layer shall be compacted by mechanical methods to 95% modified proctor density.


STREET PAVEMENT PATCH

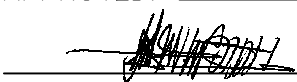REVISIONS		VILLAGE OF ADDISON
		APPROVED: 2/2/94
		
		R. ESPEDIDO, P.E., VILLAGE ENGINEER

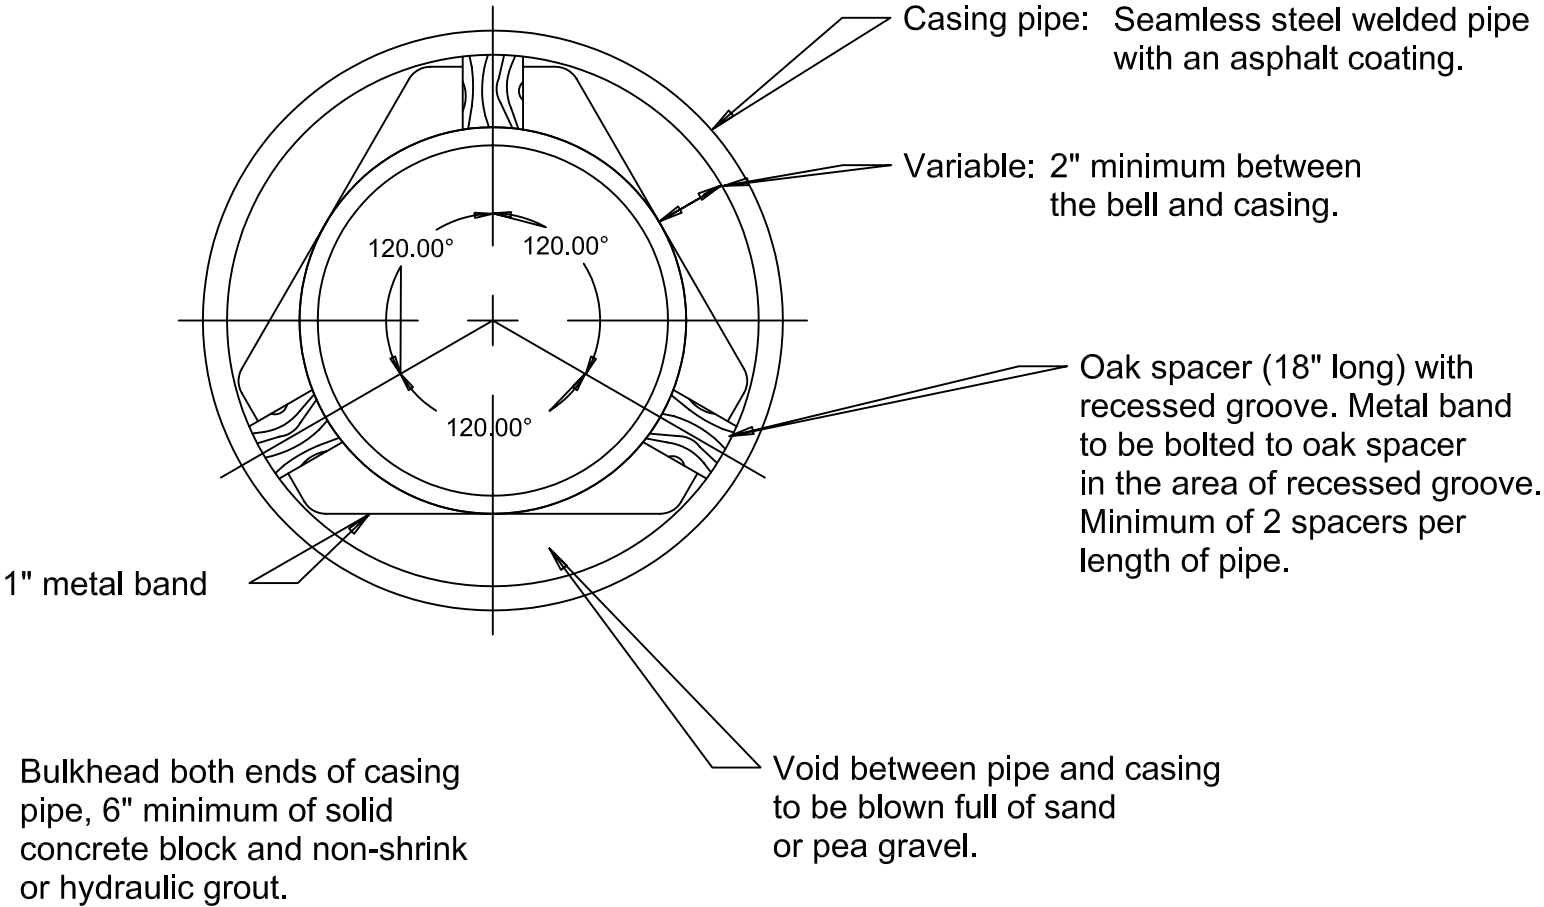


UTILITY PIPE CASING

REVISIONS		VILLAGE OF ADDISON
		APPROVED: 2/2/94
		
		R. ESPEDIDO, P.E., VILLAGE ENGINEER

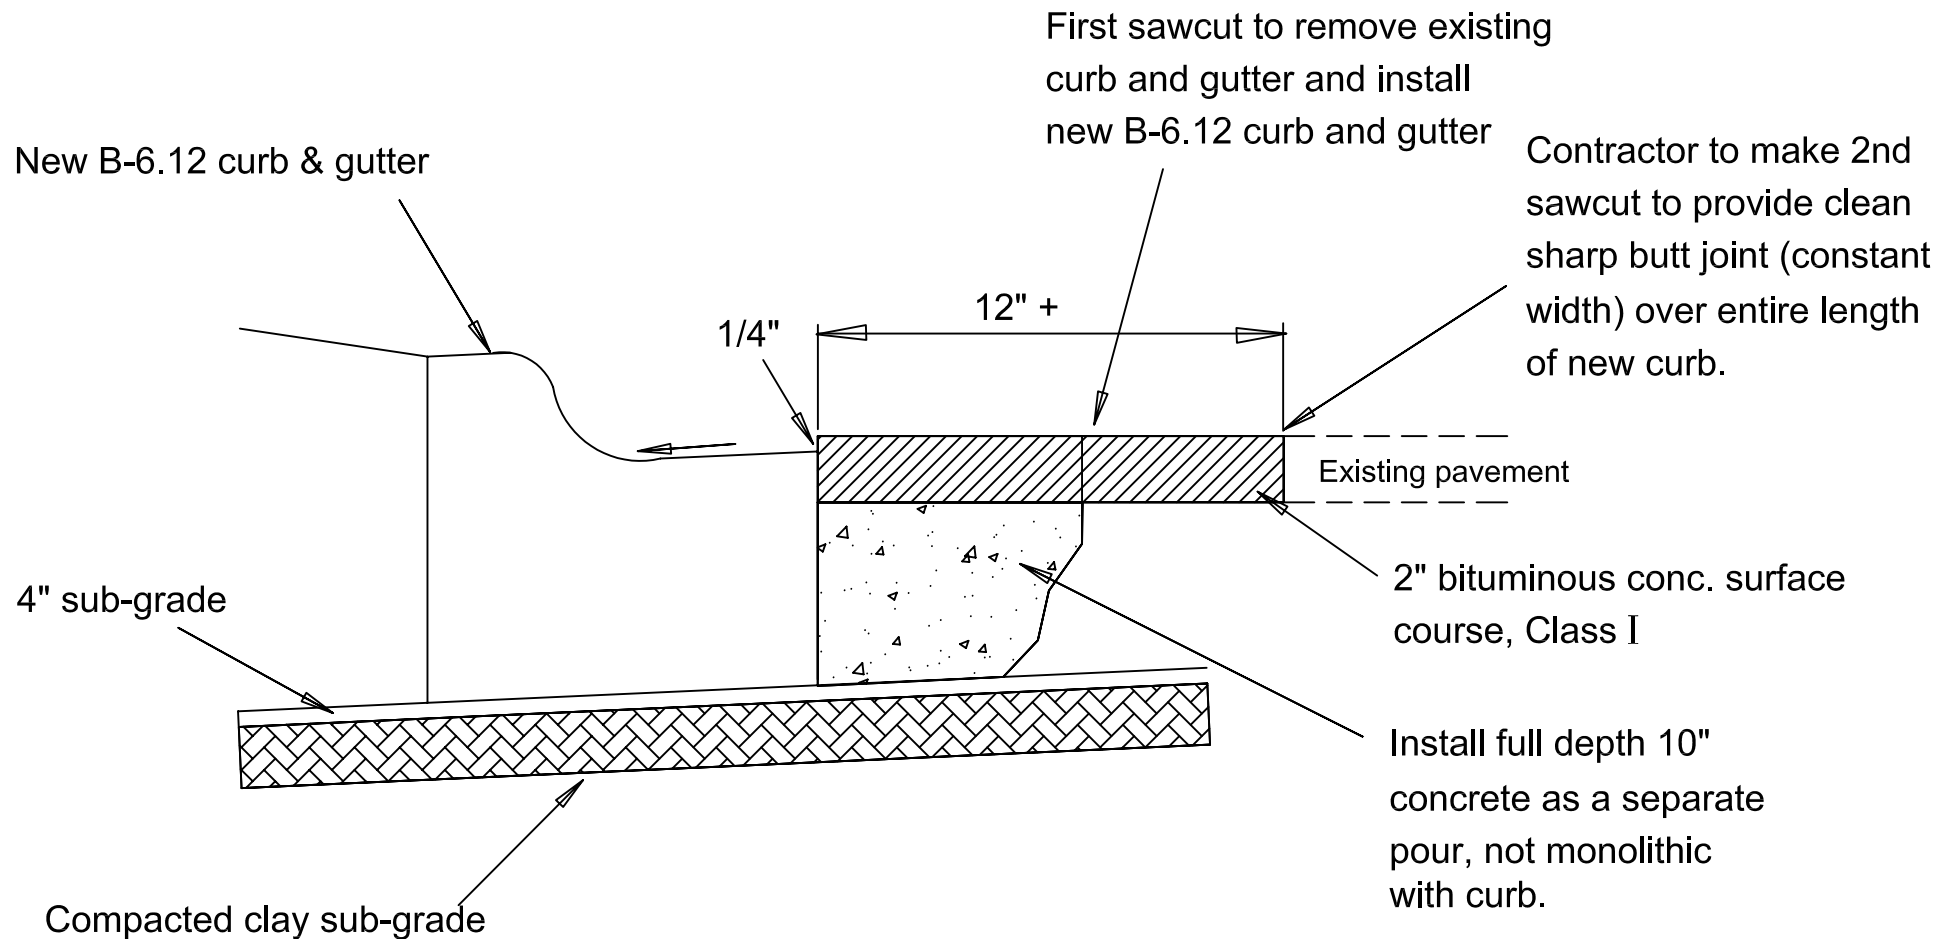

PAVEMENT PATCHING AT CURB AND GUTTER REMOVAL

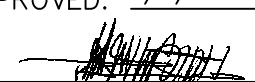REVISIONS		VILLAGE OF ADDISON
8/03		APPROVED: 2/2/94
		
		R. ESPEDIDO, P.E., VILLAGE ENGINEER