



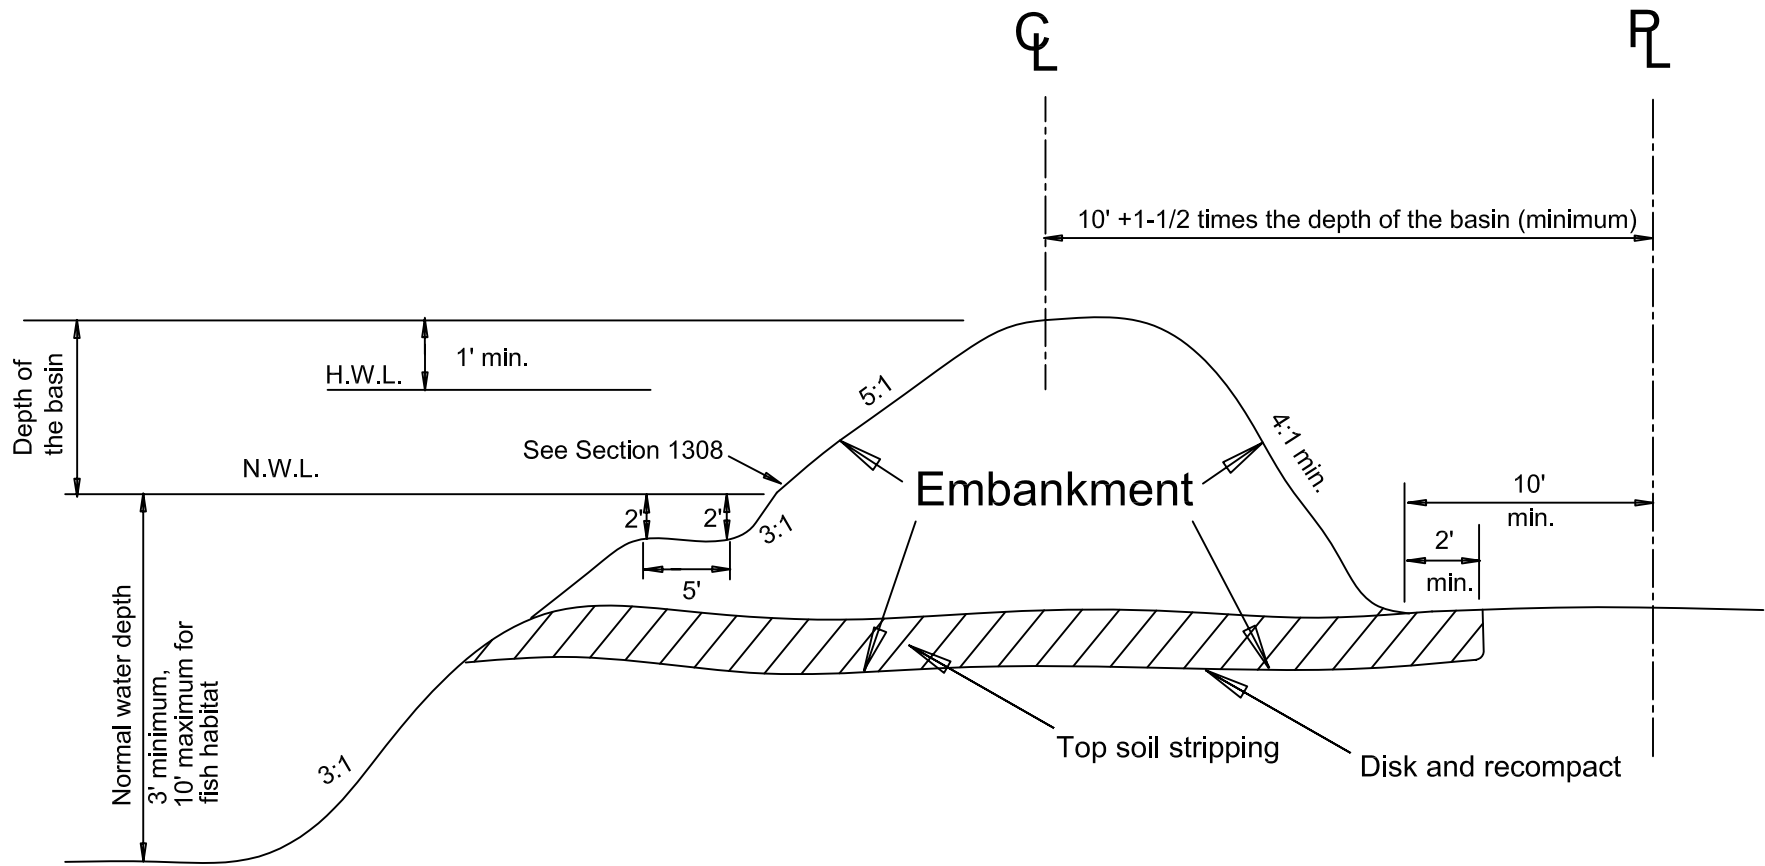

# WET BOTTOM DETENTION BASIN (WITH BERM)

| REVISIONS |  | VILLAGE OF ADDISON                                                                    |
|-----------|--|---------------------------------------------------------------------------------------|
|           |  | APPROVED: 2/2/94                                                                      |
|           |  |  |
|           |  | R. ESPEDIDO, P.E., VILLAGE ENGINEER                                                   |

STD. 1404A

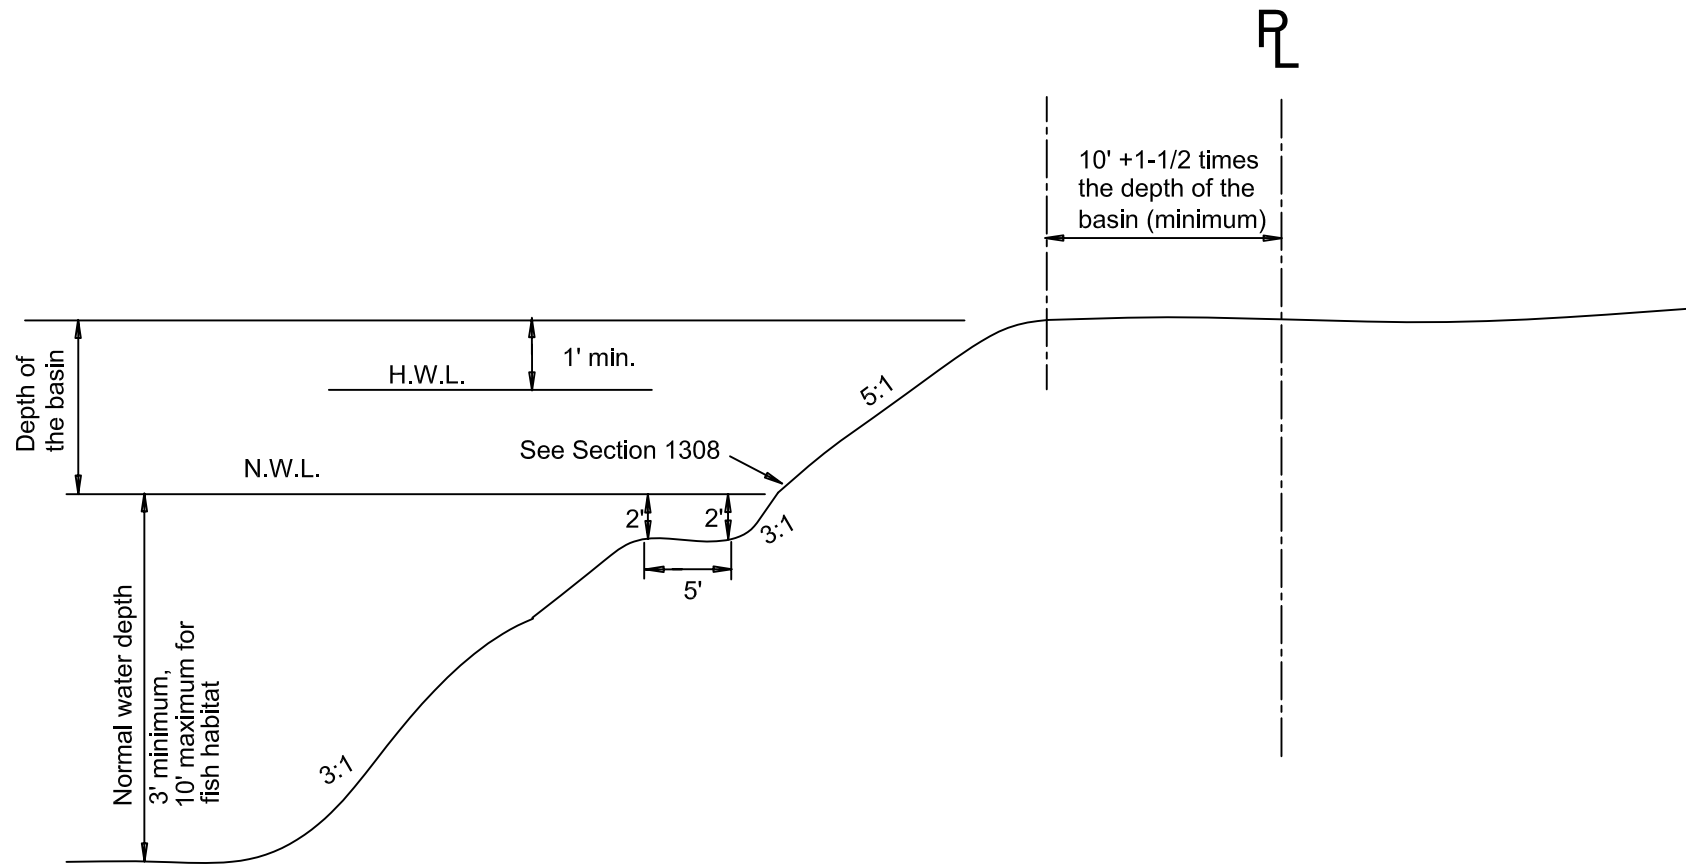

# WET BOTTOM DETENTION BASIN

(WITHOUT BERM)

| REVISIONS |  | VILLAGE OF ADDISON                                                                    |
|-----------|--|---------------------------------------------------------------------------------------|
|           |  | APPROVED: 2/2/94                                                                      |
|           |  |  |
|           |  | R. ESPEDIDO, P.E., VILLAGE ENGINEER                                                   |