



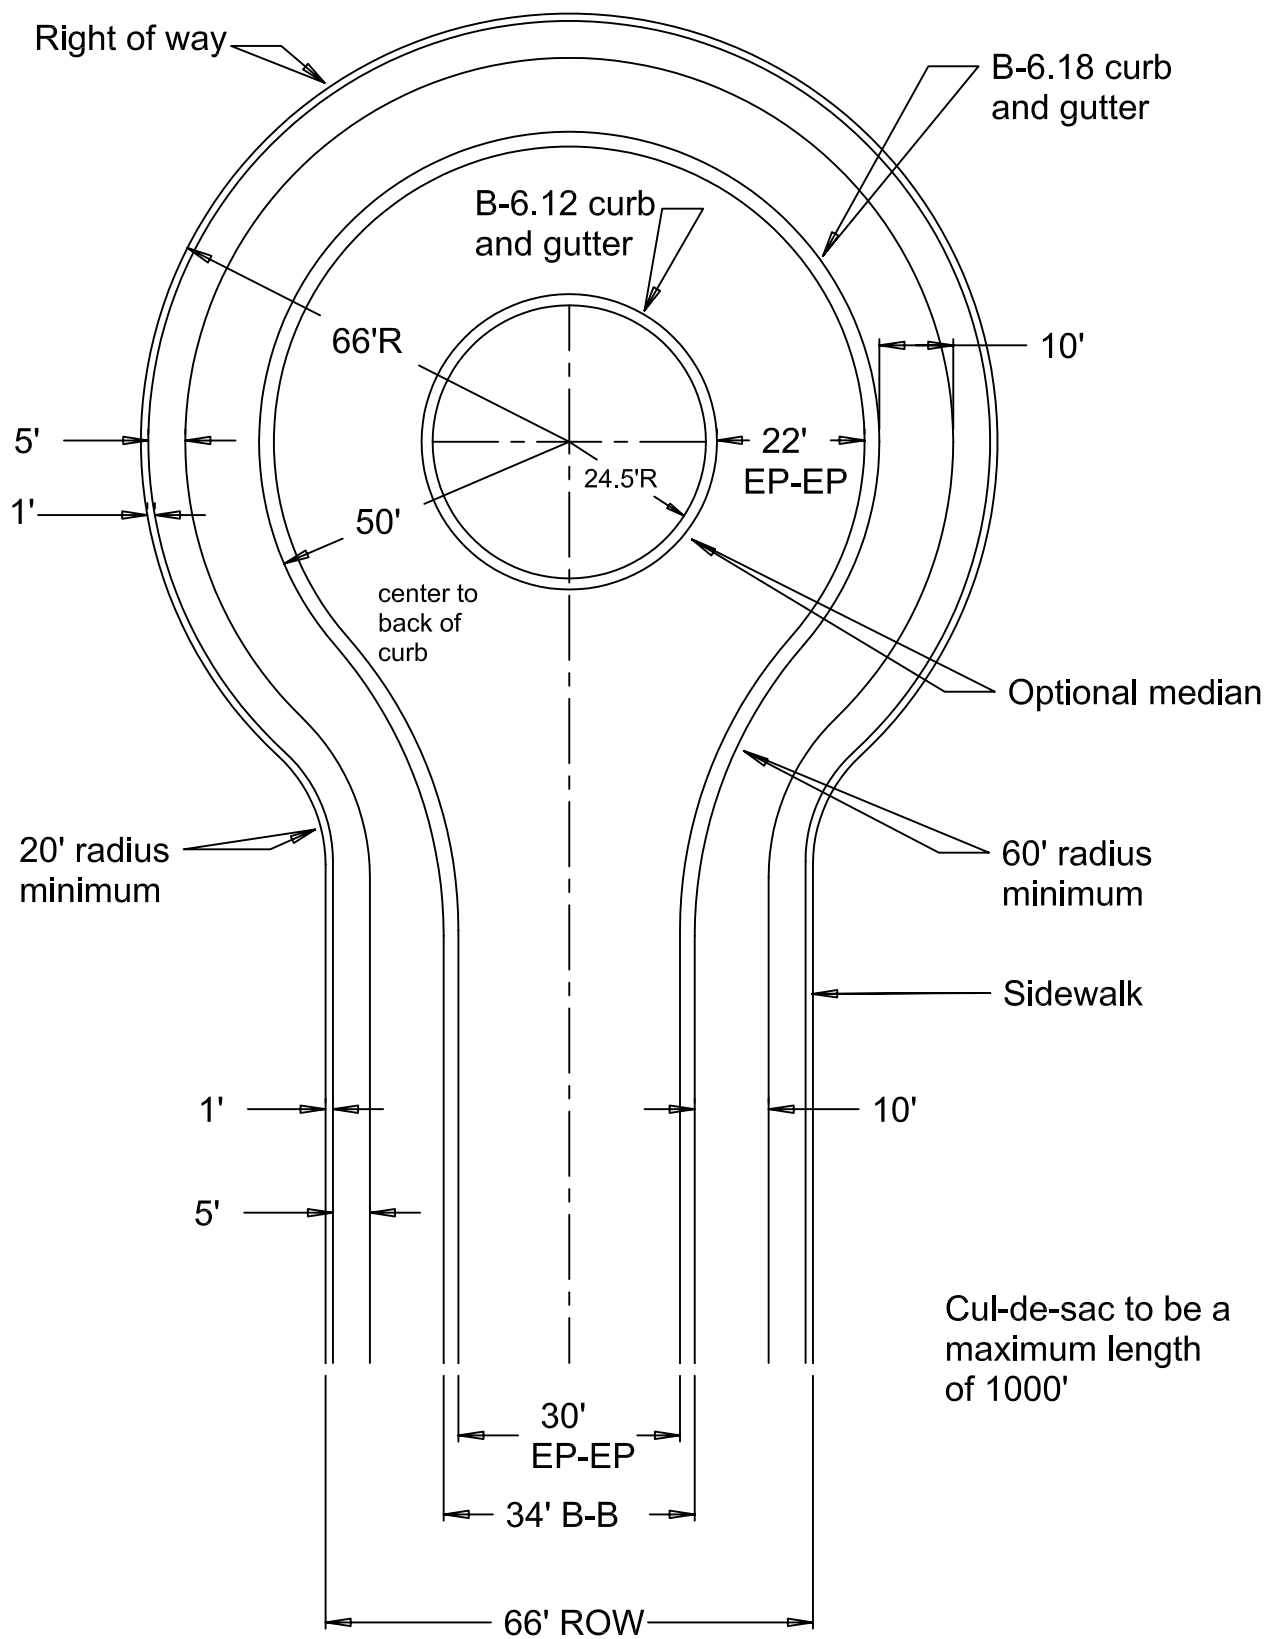


**RESIDENTIAL
CUL-DE-SAC**

REVISIONS		VILLAGE OF ADDISON
		APPROVED: 2/2/94
		
		R. ESPEDIDO, P.E., VILLAGE ENGINEER

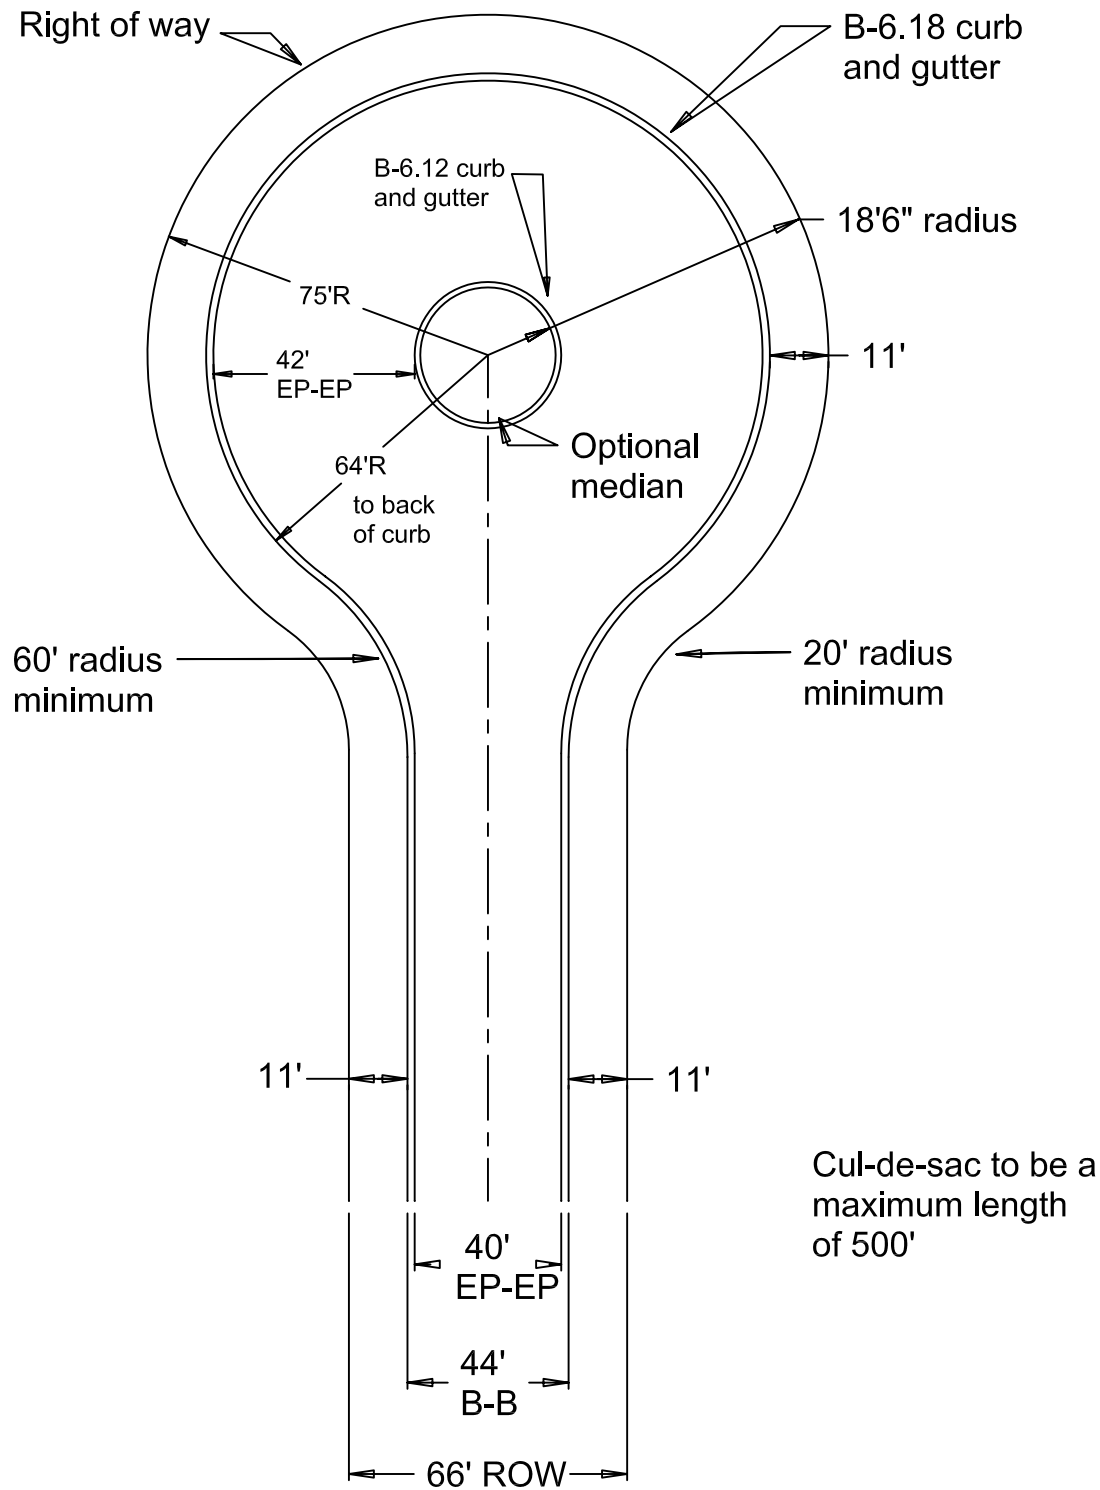

COMMERCIAL OR
INDUSTRIAL
CUL-DE-SAC

REVISIONS		VILLAGE OF ADDISON
		APPROVED: 2/2/94
		
		R. ESPEDIDO, P.E., VILLAGE ENGINEER

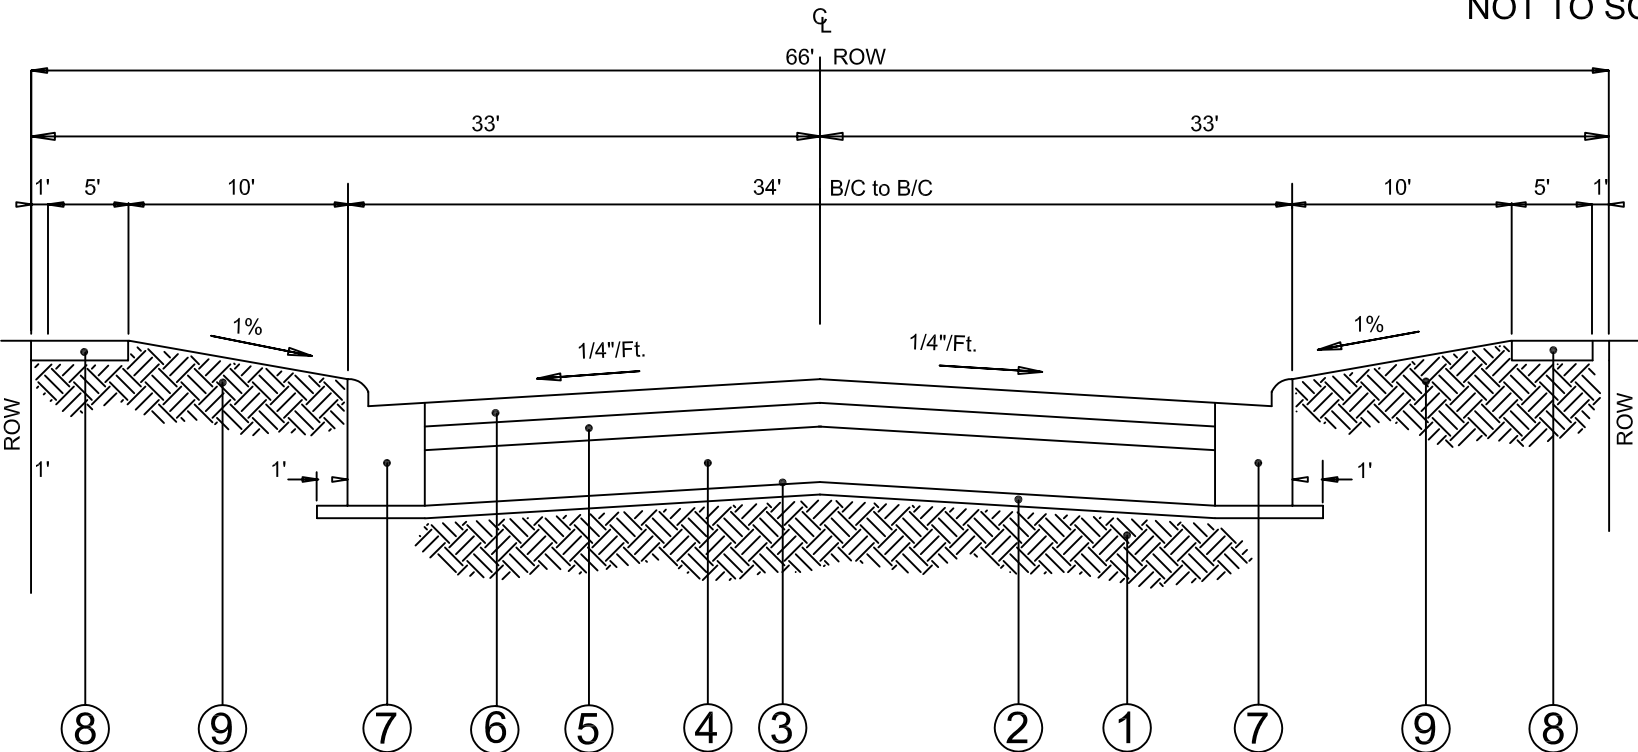

- | | | | |
|---|-------------|--------------------------|----------|
| ① Subgrade (compacted and proof rolled) | Residential | Commercial
Industrial | Arterial |
| ② Sub-base granular material, Type B, 4" | | | |
| ③ Bituminous prime coat, 0.35 gal. per sq. yd. | | | |
| ④ Bituminous aggregate mixture (BAM) base course | 6" | 8" | 9" |
| ⑤ Bituminous concrete binder course, Class I | 2" | 2" | 2" |
| ⑥ Bituminous concrete surface course, Class I | 2" | 2" | 2" |
| ⑦ Combination concrete curb and gutter, Type B-6.18 | | | |
| ⑧ P.C.C. sidewalk, 5", with 3" sub-base | | | |
| ⑨ 4" top soil and sod | | | |

REVISIONS		VILLAGE OF ADDISON
9/03		APPROVED: 2/2/94 R. ESPEDIDO, P.E., VILLAGE ENGINEER
9/05		

TYPICAL PAVEMENT CROSS SECTION